


JEWELL PARK				VACATED PORTION OF GRAND AVENUE				EXISTING LIBRARY			
Land Use Designation	Existing	Proposed		Land Use Designation	Existing	Proposed		Land Use Designation	Existing	Proposed	
General Plan	Open Space (O)	Open Space (O)		Land Use Designation	None	Public (P)		General Plan	Public (P)	Public (P)	
Local Coastal Program	Open Space	Open Space		General Plan	None	Public (P)		Local Coastal Program	Medium-High Density Residential	Public/Library	
Land Use Plan	Recreational	Recreational		Land Use Plan	None	Public/Library		Land Use Plan	Density Residential	Public/Library	
Zoning District	O	O		Zoning District	U	U		Zoning District	U	U	

Agenda Item No. 6D  
Planning Commission

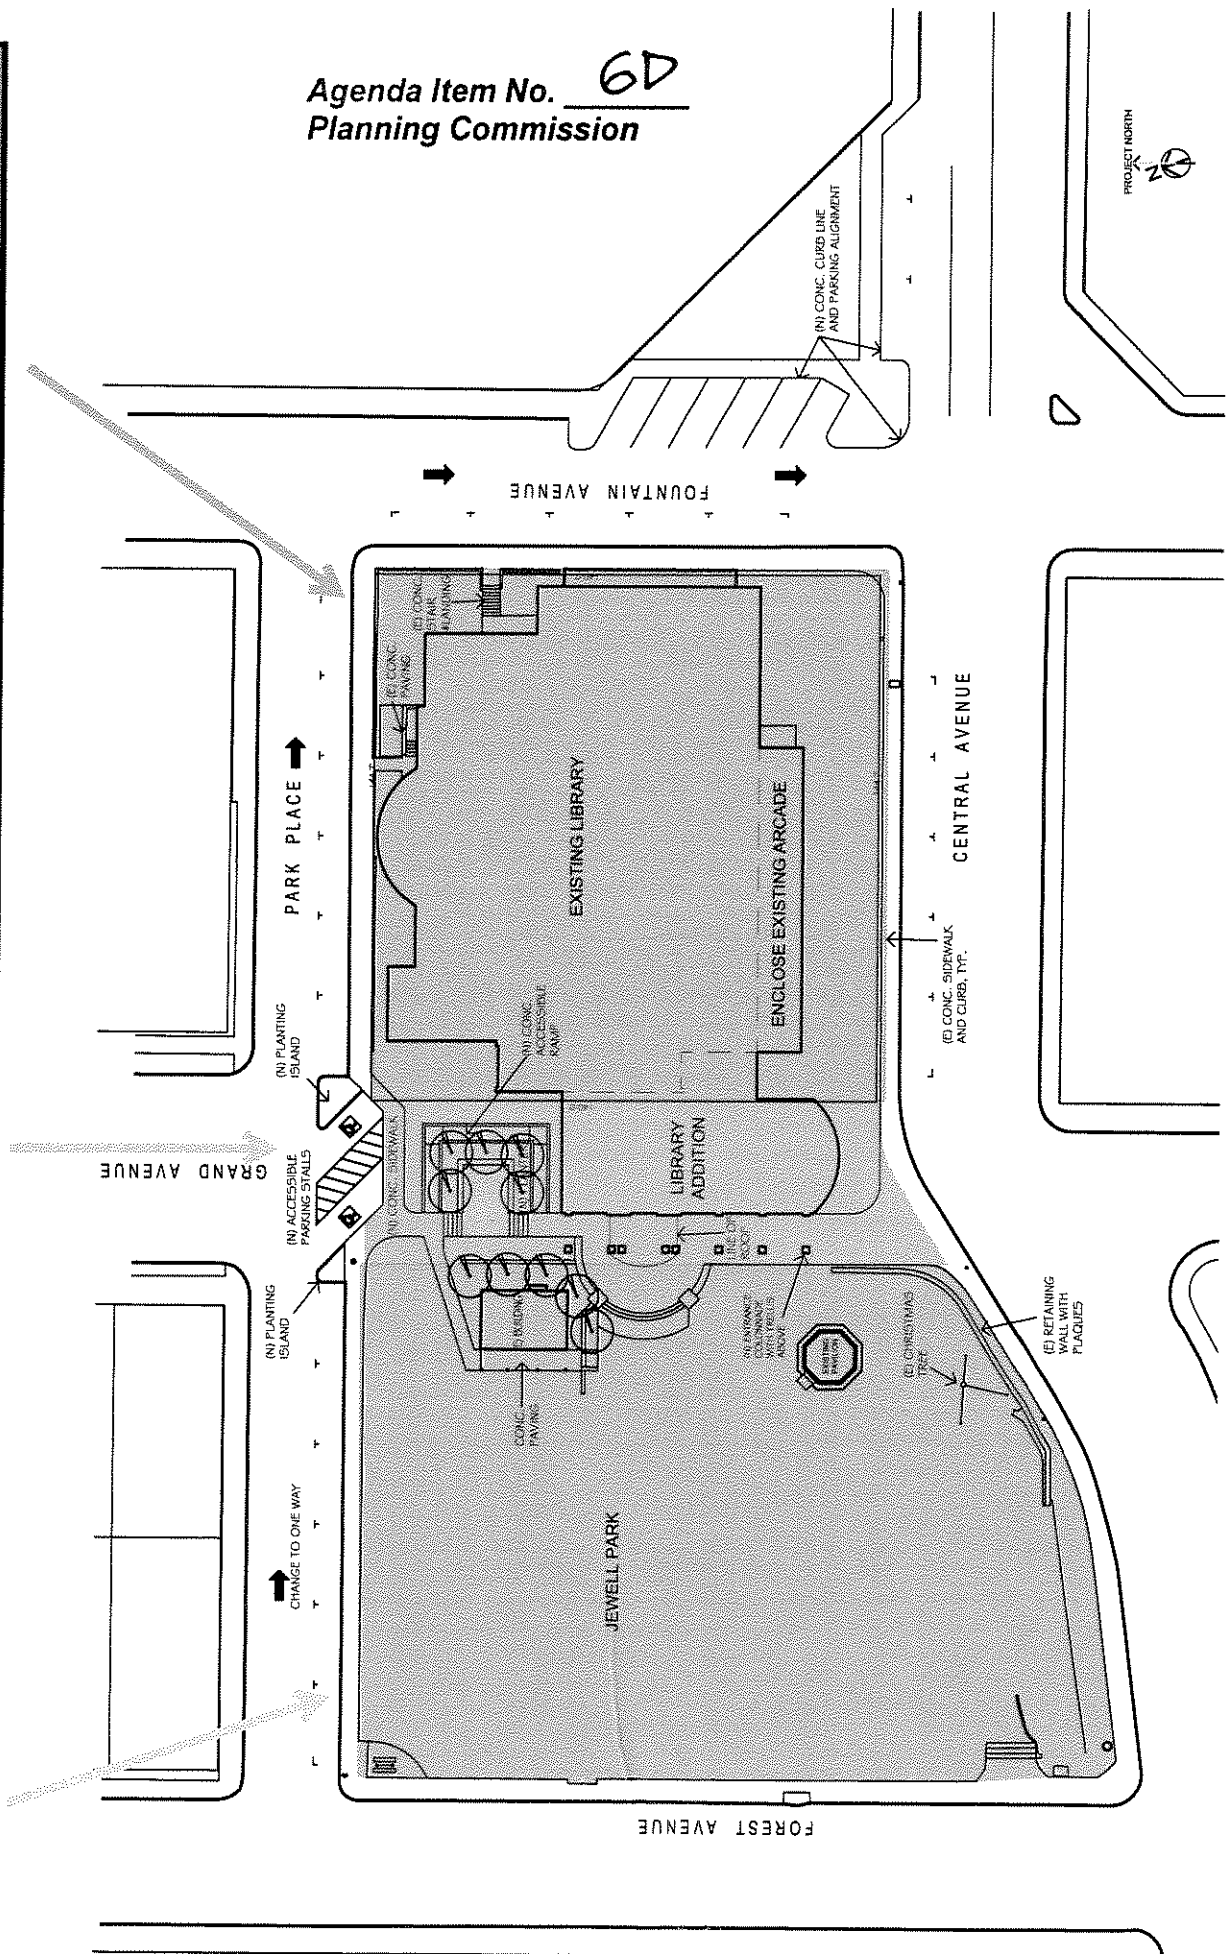

655  
Lighthouse  
Avenue South  
CA 91819  
951.75.4888

PACIFIC GROVE  
PUBLIC LIBRARY  
ADDITION

550 CENTRAL AVENUE  
PACIFIC GROVE, CA  
93950

**DRAWING INDEX**

AGD TITLE SHEET

**CIVIL**

C-1 SITE IMPROVEMENT PLANS  
C-2 SITE IMPROVEMENT PLANS  
C-3 SITE IMPROVEMENT PLANS  
C-4 SITE IMPROVEMENT PLANS

**MECHANICAL**

M0.1 NOTES AND SCHEDULES  
M0.2 NOTES AND SCHEDULES  
M2.1 MECHANICAL FLOOR PLAN

**PLUMBING**

P0.1 DETAILS AND SCHEDULES  
P2.1 PLUMBING FLOOR PLAN  
P2.2 FIRE PROTECTION PLAN

**ELECTRICAL**

E1.3 ELECTRICAL SITE PLAN  
E2.1 ELECTRICAL FLOOR PLAN  
E2.2 LIGHTING FLOOR PLAN

**LANDSCAPE**

L1 LANDSCAPE DEVELOPMENT PLAN  
L2 PLANTING PLAN  
L3 IRRIGATION PLAN  
L4 CONSTRUCTION DETAILS

**STRUCTURAL**

S1.0 STRUCTURAL NOTES AND TYPICAL DETAILS  
S2.1 ROOF FRAMING PLAN

**ARCHITECTURAL**

A1.0 DESIGN OPTION PLAN  
A1.3 SITE PLAN  
A2.1 FLOOR PLAN, ROOM FINISH SCHEDULE  
A2.2 ROOF PLAN  
A3.1 BUILDING SECTIONS  
A3.2 EXTERIOR ELEVATIONS  
A3.3 WINDOW AND DOOR SCHEDULES  
A5.1 INTERIOR ELEVATIONS  
A6.1 REFLECTED CEILING PLANS  
A7.1 WALL SECTIONS  
A7.2 WALL SECTIONS  
A8.1 EXTERIOR DETAILS

**SYMBOLS**

**TILES**

**BUILDING SECTIONS**

**WALL SECTIONS**

**PLAN DETAILS**

**DETAIL DRAWINGS**

**INTERIOR ELEVATIONS**

**WINDOWS**

**DOORS**

**FLOOR ELEVATIONS**

**WALL LEGEND**

**ABBREVIATIONS**

**RECEIVED**  
APR 25 2005  
COMMUNITY DEV. DEPT.

Agenda Item No. **6D**  
Planning Commission  
Revisions:

Scale: NO SCALE  
Date: AUGUST 9, 2004  
A0.0

**PROJECT DATA**

**PROJECT:** PACIFIC GROVE PUBLIC LIBRARY ADDITION  
550 CENTRAL AVENUE  
PACIFIC GROVE, CA 93950

**CONTACT:** ROBBIE MORRISON, LIBRARY DIRECTOR  
TELEPHONE: 831/648-9790

**LEGAL DESCRIPTION:** BLOCK 6, LAND OF ST. JOHN COY SURVEY OF PACIFIC GROVE RETREAT, VOL. 4, CITIES & TOWNS, PAGE 51, RECORDS OF MONTEREY COUNTY, CALIFORNIA

**A.P.N.:** 008-171-068

**ZONING:** U


**PROJECT DESCRIPTION:** ADDITION OF A NEW COMMUNITY ROOM, ENTRANCE LOBBY, AND TOILET ROOMS TO THE EXISTING ONE-STORY LIBRARY BUILDING, AND ENLARGING THE EXISTING ENTRANCE ARCADE. PROJECT INCLUDES THE BRARY BLOCK FROM THE ADJACENT JEWELL PARK, AND REDUCING THE TRAFFIC ON PARK PLACE TO ONE WAY EAST BOUND. AT THE EAST CORNER, CURBS WILL BE BUILT AND CENTRAL AT THE NORTH CORNER, AND THE STREET PARKING SPACES WILL BE REVISED. THE TRAFFIC DIRECTION ON FOURTH BETWEEN CENTRAL AVENUE AND JEWELL PARK WILL BE CHANGED TO ONE WAY WEST BOUND. THE ANGLE OF THE OUTSTREET DIAGONAL MARKING WILL BE CHANGED ACCORDINGLY. THE PROJECT ALSO INCLUDES MINOR LANDSCAPE IMPROVEMENTS ON THE GRAND AVENUE SIDE OF JEWELL PARK, AND THE REPAIR AND PAINTING OF THE EXISTING BUILDING. THE EXISTING BUILDING AND NEW ADDITION WILL BE FULLY FIRE SPRINKLERED.

**AREA SUMMARY:**

	EXISTING	NEW	ENLARGED	TOTAL
LIBRARY FLOOR AREA	12,867.7	2,857.3	1,002.0	16,727.0
PARK STRUCTURES	702.0			702.0
SITE AREA	70,358.0	50.0		70,408.0
CLOSED STREET AREA:				
JEWELL PARK AREA	28,139.0	50.0		28,189.0
TOTAL SITE AREA	57,924.0	50.0		57,974.0
EXISTING PAVING:	1,434.0	50.0	0.0	1,484.0
NEW PAVING:	2,155.0	50.0	0.0	2,205.0
EXISTING BUILDING COVERAGE:	77.1%			77.1%
NEW BUILDING COVERAGE (NEW SITE):	32.2%			32.2%
LINEAR FEET OF EXISTING LIBRARY EXTERIOR WALL:	514.0			514.0
NO FLOOR AREA TO BE DEMOLISHED:	204.0			204.0

**ABBREVIATIONS**

AC	ACRYLIC
AD	ADHESIVE
AE	ALUMINUM
AF	ALUMINUM FINISH
AG	ALUMINUM GROUT
AH	ALUMINUM HANDRAIL
AI	ALUMINUM INSULATION
AJ	ALUMINUM JOINT
AK	ALUMINUM KICKER
AL	ALUMINUM LATH
AM	ALUMINUM MESH
AN	ALUMINUM NAIL
AO	ALUMINUM OILING
AP	ALUMINUM PANEL
AQ	ALUMINUM QUARTZ
AR	ALUMINUM RAIL
AS	ALUMINUM SILL
AT	ALUMINUM TIE
AV	ALUMINUM VENEER
AW	ALUMINUM WOOD
AX	ALUMINUM X
AY	ALUMINUM Y
AZ	ALUMINUM Z
BA	BALCONY
BB	BALCONY BALUSTRADE
BC	BALCONY CANTILEVER
BD	BALCONY DECK
BE	BALCONY ELEVATION
BF	BALCONY FINISH
BG	BALCONY FLOOR
BH	BALCONY GLASS
BI	BALCONY GRATE
BJ	BALCONY GUARDRAIL
BK	BALCONY HANDRAIL
BL	BALCONY JOINT
BM	BALCONY LATH
BN	BALCONY MESH
BO	BALCONY NAIL
BP	BALCONY OILING
BQ	BALCONY PANEL
BR	BALCONY QUARTZ
BS	BALCONY RAIL
BT	BALCONY SILL
BU	BALCONY TIE
BV	BALCONY VENEER
BW	BALCONY WOOD
BX	BALCONY X
BY	BALCONY Y
BZ	BALCONY Z
CA	CANOPY
CB	CANOPY BALUSTRADE
CC	CANOPY CANTILEVER
CD	CANOPY DECK
CE	CANOPY ELEVATION
CF	CANOPY FINISH
CG	CANOPY FLOOR
CH	CANOPY GLASS
CI	CANOPY GRATE
CJ	CANOPY GUARDRAIL
CK	CANOPY HANDRAIL
CL	CANOPY JOINT
CM	CANOPY LATH
CN	CANOPY MESH
CO	CANOPY NAIL
CP	CANOPY OILING
CQ	CANOPY PANEL
CR	CANOPY QUARTZ
CS	CANOPY RAIL
CT	CANOPY SILL
CU	CANOPY TIE
CV	CANOPY VENEER
CW	CANOPY WOOD
CX	CANOPY X
CY	CANOPY Y
CZ	CANOPY Z
DA	DAMPENING
DB	DAMPENING BALUSTRADE
DC	DAMPENING CANTILEVER
DD	DAMPENING DECK
DE	DAMPENING ELEVATION
DF	DAMPENING FINISH
DG	DAMPENING FLOOR
DH	DAMPENING GLASS
DI	DAMPENING GRATE
DJ	DAMPENING GUARDRAIL
DK	DAMPENING HANDRAIL
DL	DAMPENING JOINT
DM	DAMPENING LATH
DN	DAMPENING MESH
DO	DAMPENING NAIL
DP	DAMPENING OILING
DQ	DAMPENING PANEL
DR	DAMPENING QUARTZ
DS	DAMPENING RAIL
DT	DAMPENING SILL
DU	DAMPENING TIE
DV	DAMPENING VENEER
DW	DAMPENING WOOD
DX	DAMPENING X
DY	DAMPENING Y
DZ	DAMPENING Z
EA	EARTH
EB	EARTH BALUSTRADE
EC	EARTH CANTILEVER
ED	EARTH DECK
EE	EARTH ELEVATION
EF	EARTH FINISH
EG	EARTH FLOOR
EH	EARTH GLASS
EI	EARTH GRATE
EJ	EARTH GUARDRAIL
EK	EARTH HANDRAIL
EL	EARTH JOINT
EM	EARTH LATH
EN	EARTH MESH
EO	EARTH NAIL
EP	EARTH OILING
EQ	EARTH PANEL
ER	EARTH QUARTZ
ES	EARTH RAIL
ET	EARTH SILL
EU	EARTH TIE
EV	EARTH VENEER
EW	EARTH WOOD
EX	EARTH X
EY	EARTH Y
EZ	EARTH Z

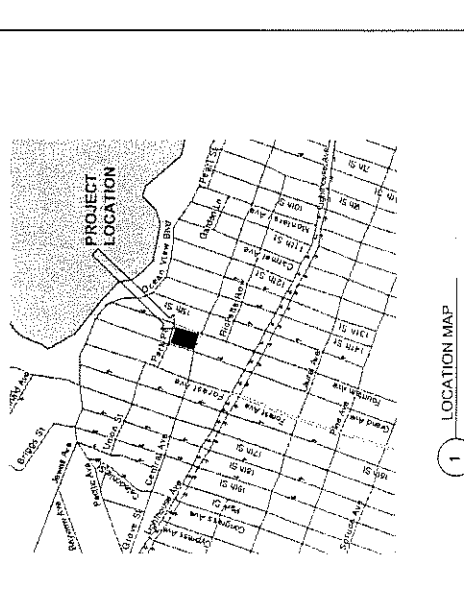

RESHER + POSTER  
 ARCHITECTS

461  
 UNIVERSITY  
 PACIFIC GROVE,  
 CA 93955  
 (805) 431-1111

**PACIFIC GROVE  
 PUBLIC LIBRARY  
 ADDITION**

550 CENTRAL AVENUE  
 PACIFIC GROVE, CA  
 93950



**MONTEREY BAY  
 ENGINEERS, INC.**  
 607 CHARLES AVENUE,  
 SUITE B  
 SEASIDE, CA 93955  
 PHONE: (831) 999-7859

Title:  
 SITE IMPROVEMENT  
 PLANS

Revisions:

**GRADING NOTES**


1. ALL EXISTING GRADE, EXCEPT AS SHOWN ON THIS PLAN, IS TO BE MAINTAINED AS SHOWN ON THE SURVEY MAP.
**CONSTRUCTION NOTES**

1. ALL CONSTRUCTION SHALL BE IN ACCORDANCE WITH THE CITY OF PACIFIC GROVE ORDINANCES AND SPECIFICATIONS.
**GENERAL NOTES**

1. ALL CONSTRUCTION SHALL BE IN ACCORDANCE WITH THE CITY OF PACIFIC GROVE ORDINANCES AND SPECIFICATIONS.
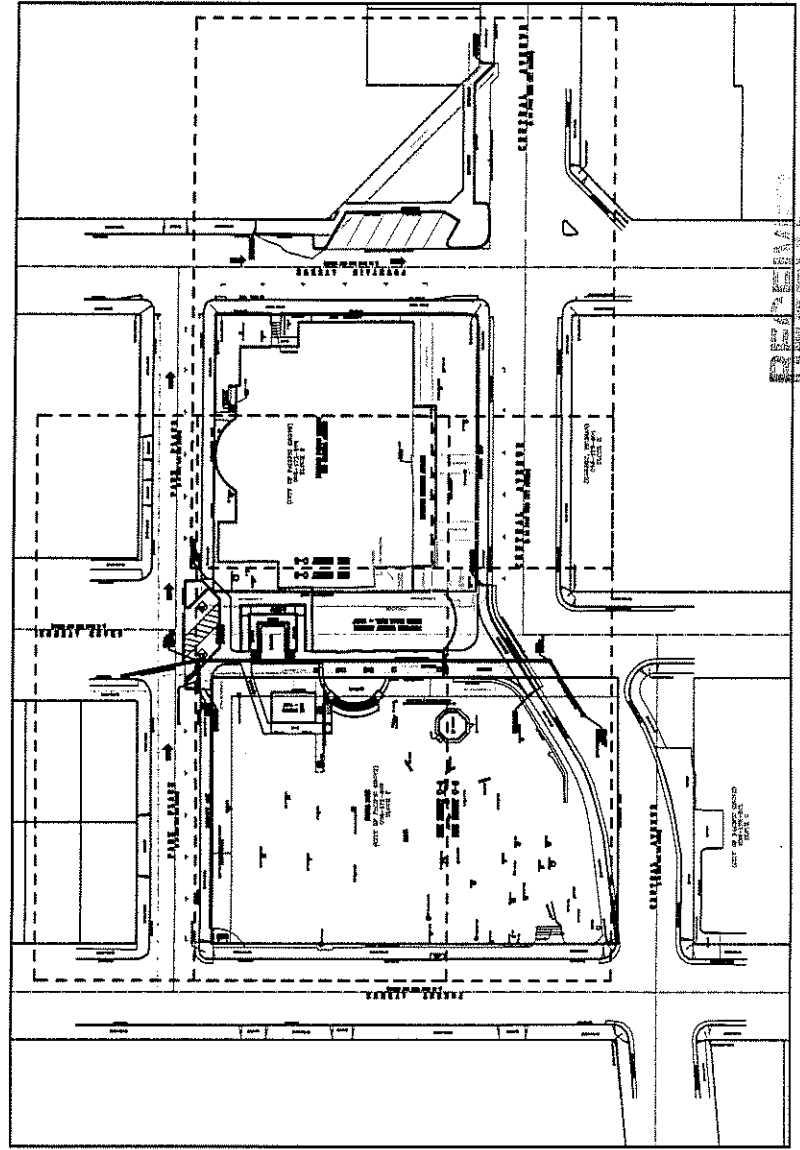

**GRADING LEGEND**

1	EXISTING GRADE	10	EXISTING GRADE
2	PROPOSED GRADE	11	PROPOSED GRADE
3	PROPOSED GRADE	12	PROPOSED GRADE
4	PROPOSED GRADE	13	PROPOSED GRADE
90	EXISTING UTILITY	100	EXISTING UTILITY

PLEASE SEE POSTER  
ATTACHED

100  
101  
(CITY OF PACIFIC GROVE)  
006-171-098  
BLOCK E  
EXISTING PUBLIC LIBRARY  
550 CENTRAL AVENUE

# PACIFIC GROVE PUBLIC LIBRARY ADDITION

550 CENTRAL AVENUE  
PACIFIC GROVE, CA  
93950



**MONTEREY BAY  
ENGINEERS, INC.**  
607 CHARLES AVENUE  
SUITE B  
SEASIDE, CA 93955  
PHONE: (831) 899-7899

Agenda Item No. **6D**  
Planning Commission


THIS:  
SITE IMPROVEMENT  
PLANS

Revisions:

Scale: 1" = 10'  
Date: August 8, 2005

RECEIVED  
APR 25 2005  
(HAMBREY, THOMAS)  
006-173-001  
BLOCK H

COMMUNITY DEV. DEPT.

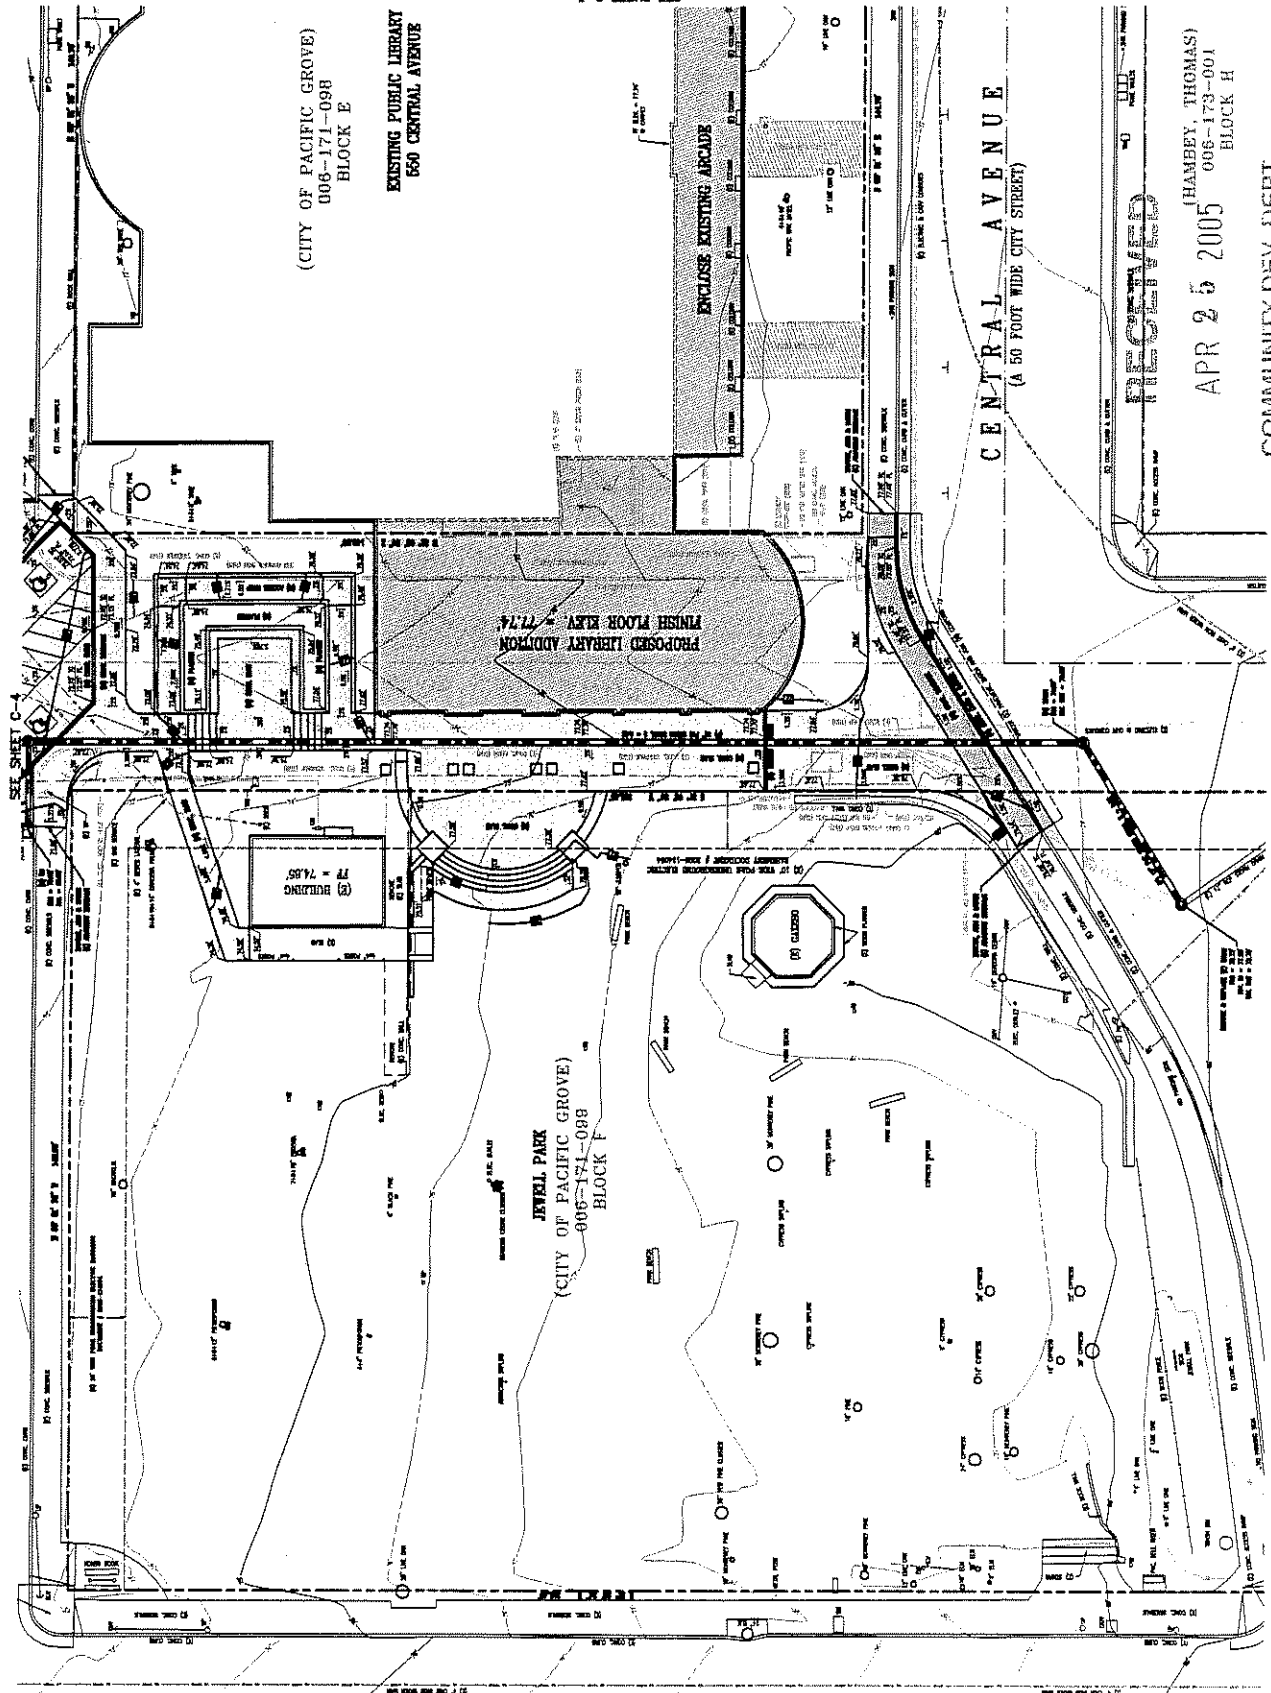

F. ELSHNER FOSTER  
ARCHITECTS

411  
1000  
ADDRESS  
CITY  
STATE  
ZIP

# PACIFIC GROVE PUBLIC LIBRARY ADDITION

550 CENTRAL AVENUE  
PACIFIC GROVE, CA  
93950



MONTEREY BAY  
ENGINEERS, INC.

807 CHARLES AVENUE  
SUITE B  
SEASIDE, CA 93955  
PHONE: (831) 859-7899


Title:  
SITE IMPROVEMENT  
PLANS

## Agenda Item No. 6D Planning Commission

Sheet No. C-3

Revisions:

Scale: 1" = 10'  
Date: AUGUST 19, 2004

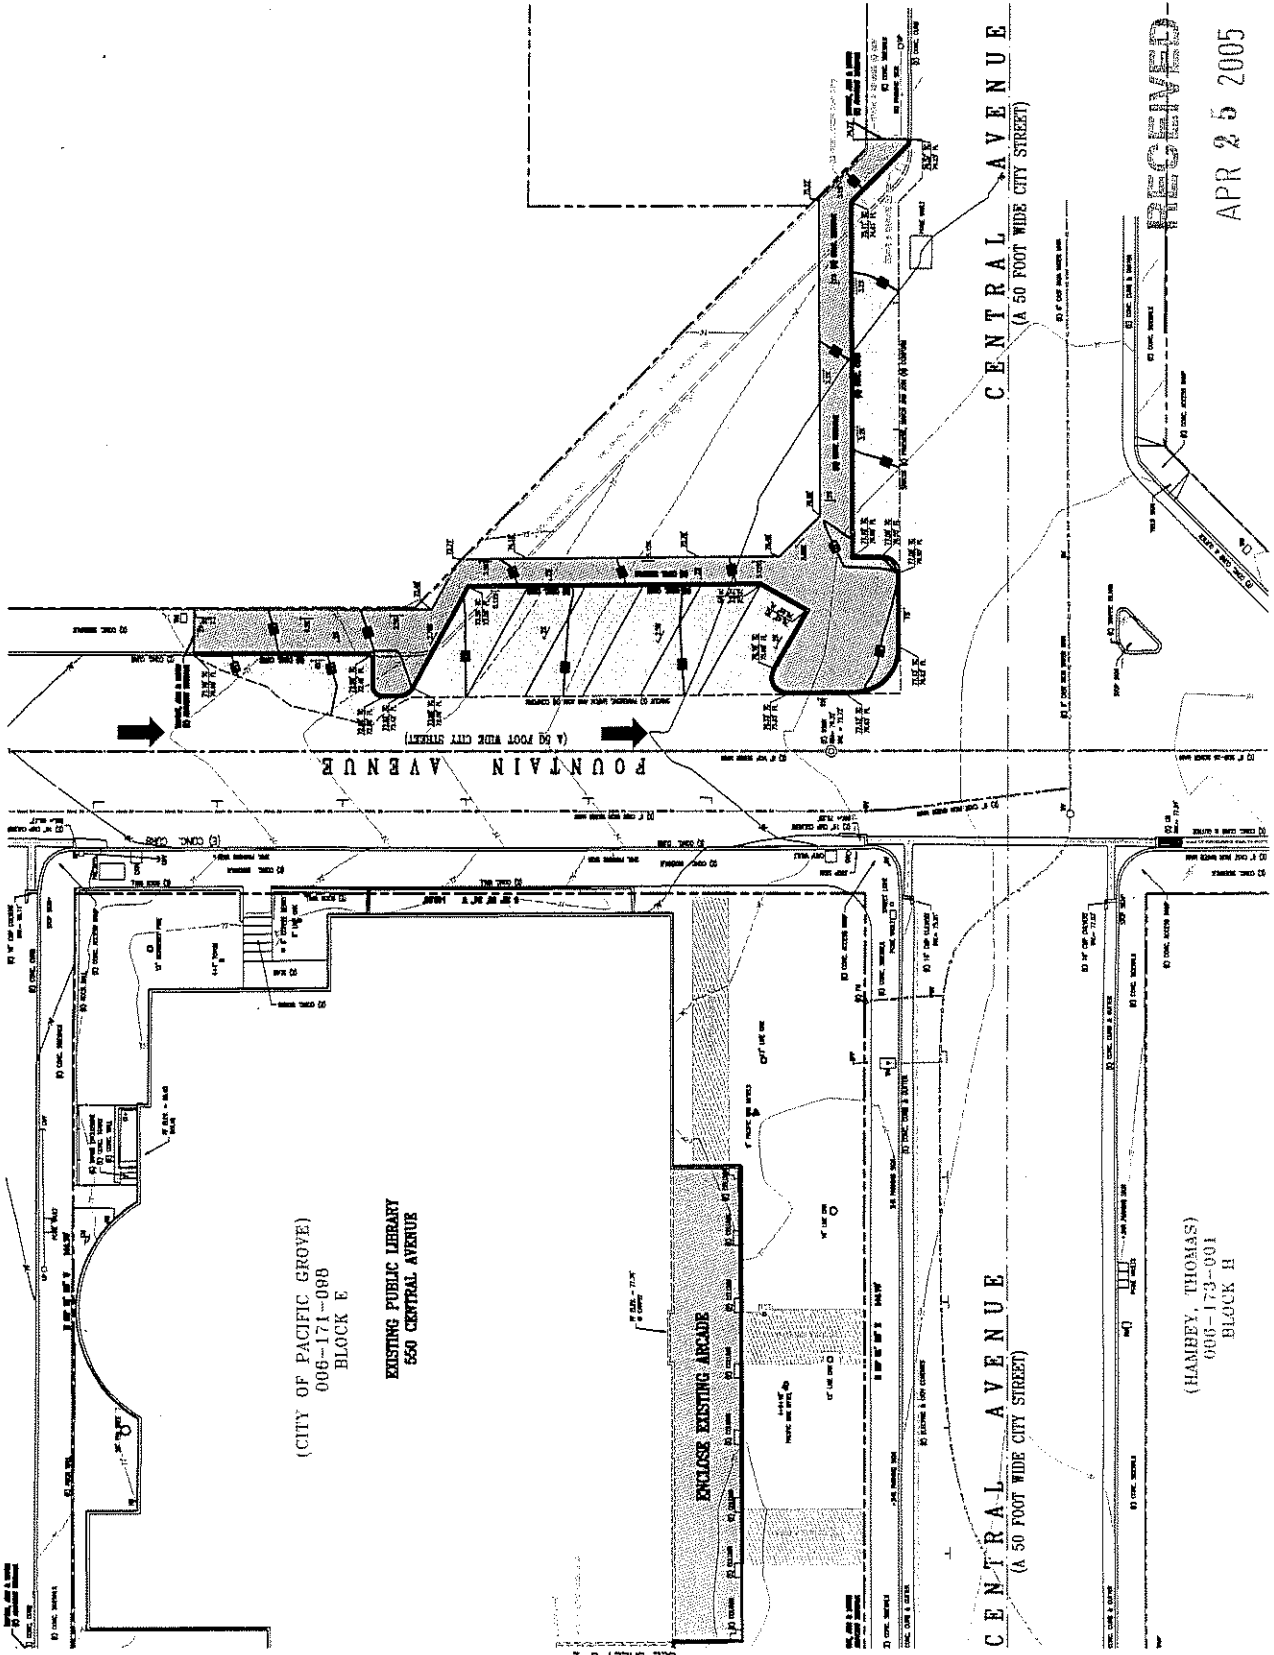

(CITY OF PACIFIC GROVE)  
006-171-098  
BLOCK E  
EXISTING PUBLIC LIBRARY  
550 CENTRAL AVENUE

CENTRAL AVENUE  
(A 50 FOOT WIDE CITY STREET)

(HAMREY, THOMAS)  
006-173-001  
BLOCK H

RECEIVED


APR 25 2005

COMMUNITY DEV. DEPT.

117  
118  
# PACIFIC GROVE PUBLIC LIBRARY ADDITION

550 CENTRAL AVENUE  
PACIFIC GROVE, CA  
93950

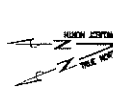


WILLIAMS FOSTER ARCHITECTS  
1000 MARINA DRIVE  
PACIFIC GROVE, CA 93950  
PHONE: (831) 999-7899

## MONTEREY BAY ENGINEERS, INC.

607 CHARLES AVENUE  
SUITE B  
SEASIDE, CA 93955  
PHONE: (831) 899-7899

TITLE:  
SITE IMPROVEMENT  
PLANS

Revisions:

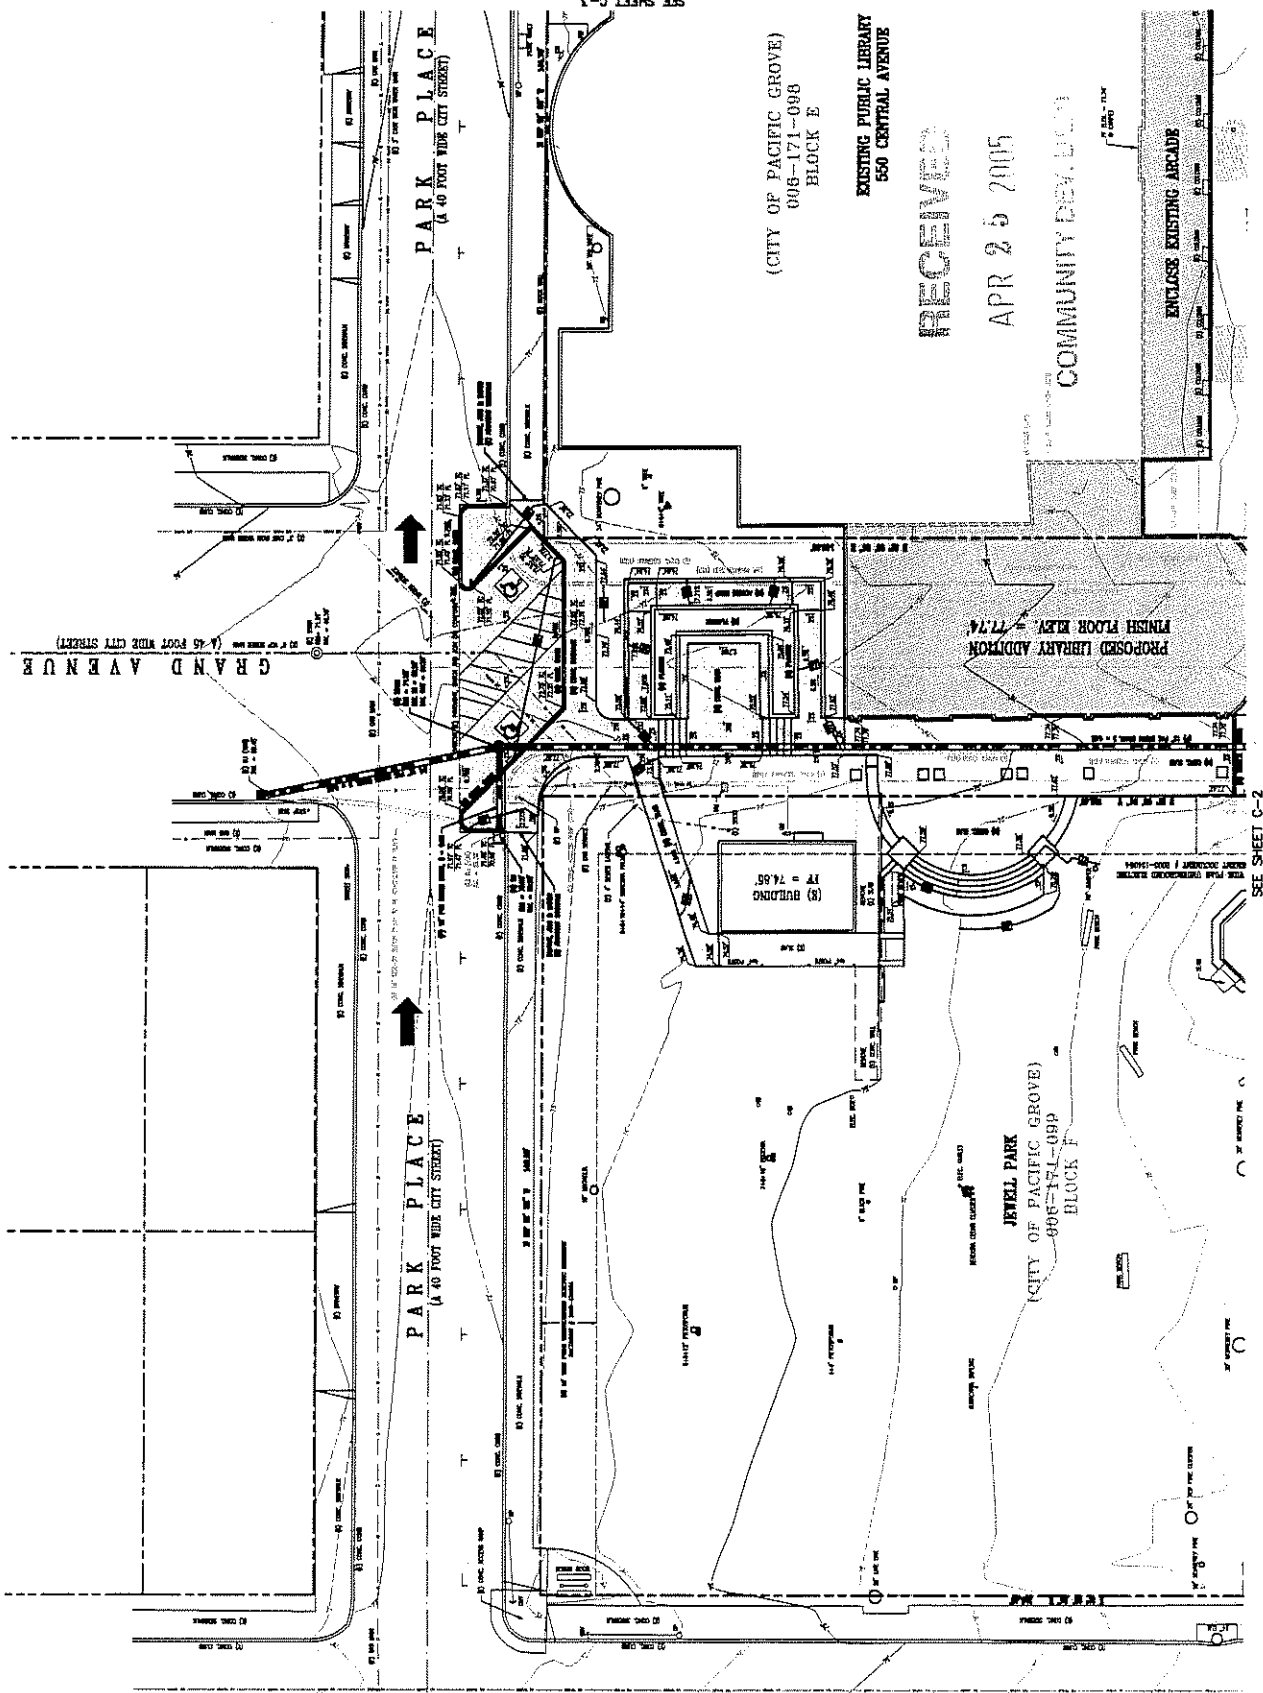

(CITY OF PACIFIC GROVE)  
006-171-098  
BLOCK E

EXISTING PUBLIC LIBRARY  
500 CENTRAL AVENUE

RECEIVED

APR 25 2005

COMMUNITY DEVELOPMENT

ENCLOSE EXISTING ARCADE

PROPOSED LIBRARY ADDITION  
FINISH FLOOR ELEV. = 77.74

(B) BUILDING  
F.F. = 74.85

JEWEL PARK  
(CITY OF PACIFIC GROVE)  
006-171-099  
BLOCK F

SEE SHEET C-2

SEE SHEET C-3


882  
Lighthouse  
Avenue Suite F  
Pacific Grove, CA 93950  
931.375.4868

**PACIFIC GROVE  
PUBLIC LIBRARY  
ADDITION**

550 CENTRAL AVENUE  
PACIFIC GROVE, CA  
93950

Revisions:  
DECEMBER 17, 2004

Scale: 1/8" = 1'-0"  
Date: AUGUST 9, 2004  
A1.3

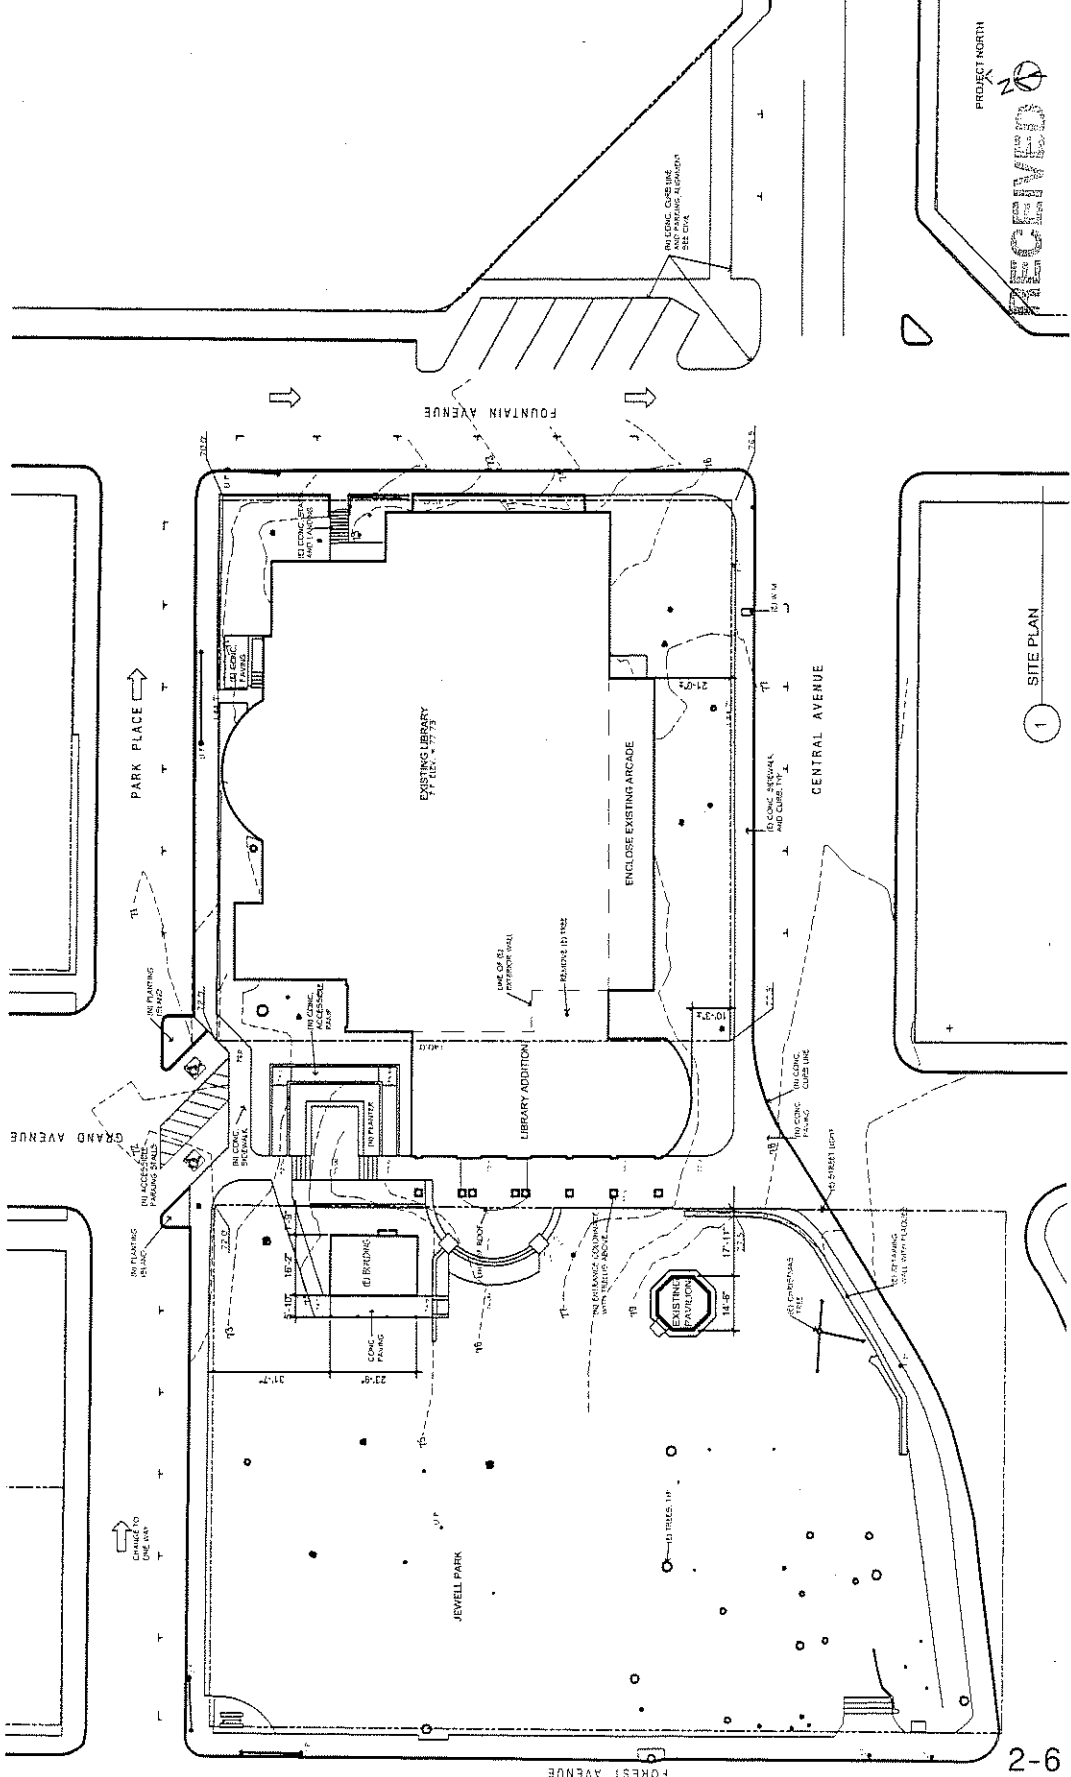

RECEIVED  
PROJECT NORTH

APR 25 2005

COMMUNITY DEV. DEPT.

1 SITE PLAN

9-2

**FINISH SCHEDULE**


RM NO.	ROOM NAME	FLOOR	BASE	WALL	CEILING	REMARKS
101	Meeting Room	Carpet	Wd	GWB	GWB/Account Tile	
102	Lobby	Tile	Wd	GWB	GWB	Exposed wood beams.
103A	Men's Toilet	Vinyl Tile	Vinyl	GWB	GWB	
103B	Women's Toilet	Tile	Tile	GWB/Tile	GWB	
104	Men's Toilet	Tile	Vinyl	GWB	GWB	
105	Women's Toilet	Vinyl Tile	Vinyl	GWB	GWB	
106	Men's Room	(E) Carpet	(E) Wd	(E) GWB	(E) GWB	(E) Exposed wood beams
107	Women's Room	(E) Carpet	(E) Wd	(E) GWB	(E) GWB	(E) Exposed wood beams
108	Acade	Carpet	Wd	GWB	GWB	
109	Children's Room	(E) Carpet	(E) Wd	(E) GWB	(E) GWB	(E) Exposed wood beams
110	Conference Room	(E) Carpet	(E) Wd	(E) GWB	(E) GWB	(E) Exposed wood beams
111	Tool Room	(E) Vinyl	(E) Vinyl	(E) GWB	(E) GWB	
112	Staff Office	(E) Vinyl	(E) Vinyl	(E) GWB	(E) GWB	
113	Staff Office	(E) Vinyl	(E) Vinyl	(E) GWB	(E) GWB	
114	Staff Office	(E) Carpet	(E) Carpet	(E) Account Tile	(E) Account Tile	
115	Staff Office	(E) Carpet	(E) Carpet	(E) Account Tile	(E) Account Tile	
116A	Staff Office	Carpet	Wd	GWB	GWB	
117	Storage	(E) Carpet	(E) Wd	(E) Cem Plaster	(E) Cem Plaster	
118	Reading Room	(E) Carpet	(E) Wd	(E) Cem Plaster	(E) Cem Plaster	
119	Reading Room	(E) Carpet	(E) Wd	(E) Cem Plaster	(E) Cem Plaster	
120	Circulation	(E) Carpet	(E) Wd	(E) Cem Plaster	(E) Account Tile	
121	Foyer	(E) Carpet	(E) Wd	(E) Cem Plaster	(E) Cem Plaster	
122	Foyer	(E) Carpet	(E) Wd	(E) Cem Plaster	(E) Cem Plaster	
123	Library Director's Office	(E) Carpet	(E) Wd	(E) Cem Plaster	(E) Cem Plaster	
124	Stacks	(E) Carpet	(E) Wd	(E) Cem Plaster	(E) Account Tile	
125	Stacks	(E) Carpet	(E) Wd	GWB	Account Tile	

**FLESHER FOSTER**  
ARCHITECTS  
645  
LIGONIA  
AVENUE SUITE F  
PACIFIC GROVE, CA 93950  
TEL: 805.375.4888

**PACIFIC GROVE  
PUBLIC LIBRARY  
ADDITION**

550 CENTRAL AVENUE  
PACIFIC GROVE, CA  
93950

**Agenda Item No. 6D**  
**Planning Commission**  
Title: FLOOR PLAN ROOM FINISH SCHEDULE  
Revisions:  
Scale: 1/8" = 1'-0"  
Date: AUGUST 9, 2005

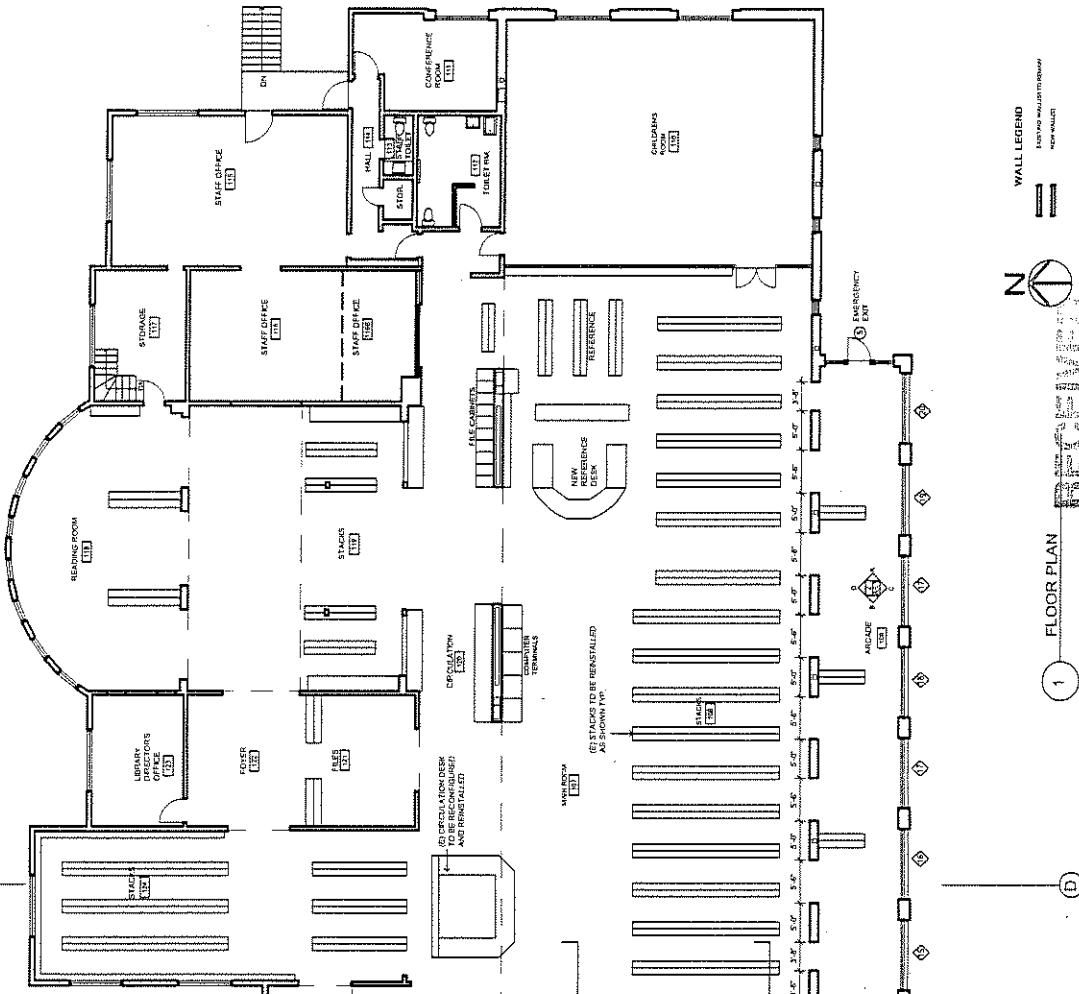

**WALL LEGEND**  
EXPOSED WOOD BEAMS  
WOOD PANEL



1 FLOOR PLAN

**RECEIVED**

APR 25 2005

COMMUNITY DEV. DEPT.



822  
LISHINSKI  
Avenue Suite F  
PACIFIC GROVE, CA 93950  
931.375.4998

PACIFIC GROVE  
PUBLIC LIBRARY  
ADDITION

550 CENTRAL AVENUE  
PACIFIC GROVE, CA  
93950

RECEIVED

APR 26 2005


Agenda Item No. 6D  
Planning Commission

COMMUNITY DEPT.


Title: BUILDING SECTIONS

Revisions:


Scale: 1/8" = 1'-0"  
Date: August 9, 2004  
A3.1

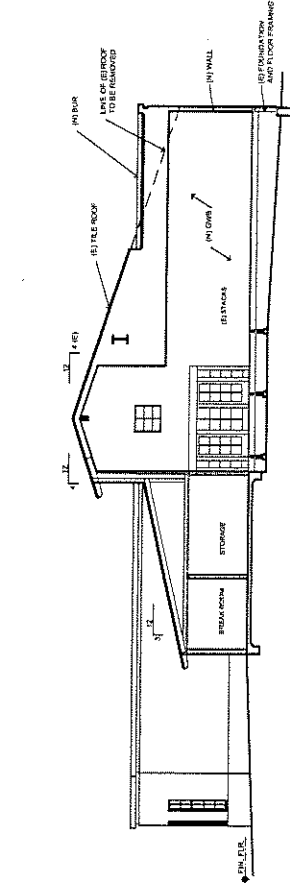


C SECTION AT BREAK ROOM AND STORAGE

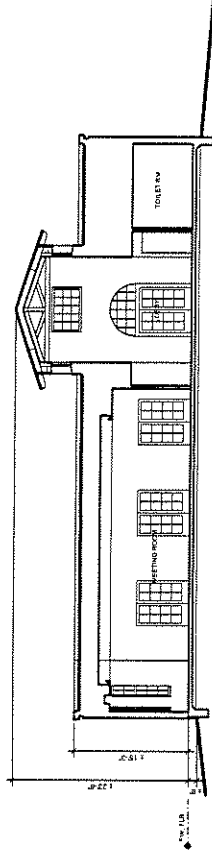


B SECTION AT MEETING ROOM AND LOBBY

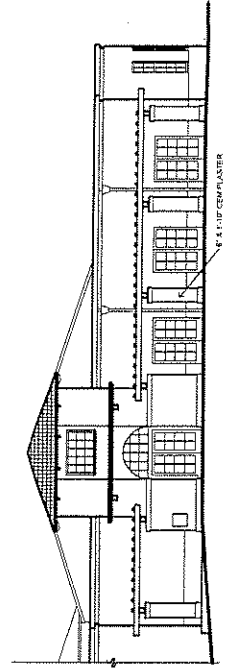


A SECTION AT TRELLIS

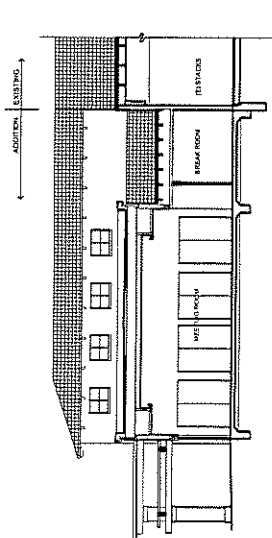

F PARTIAL SECTION AT MEETING

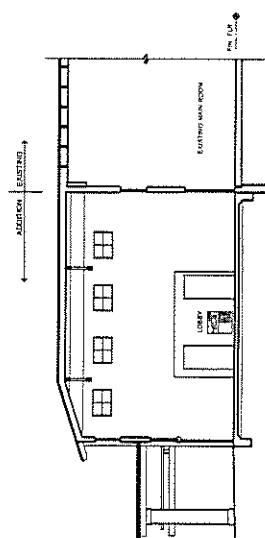

E PARTIAL SECTION AT LOBBY

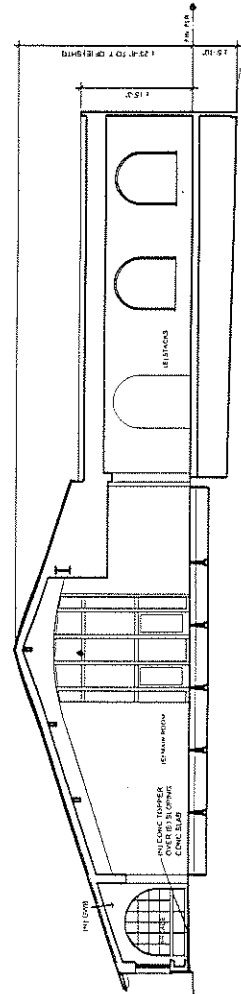

D SECTION AT EXISTING

**PACIFIC GROVE  
PUBLIC LIBRARY  
ADDITION**

550 CENTRAL AVENUE  
PACIFIC GROVE, CA  
93950

RECEIVED

APR 23 2000

COMMUNITY DEVEL. DEPT.

Agenda Item No. **6D**  
Planning Commission


Title:  
EXTERIOR ELEVATION

Revisions:


Scale: 1/8" = 1'-0"

Date: AUGUST 9, 2004


A3.2

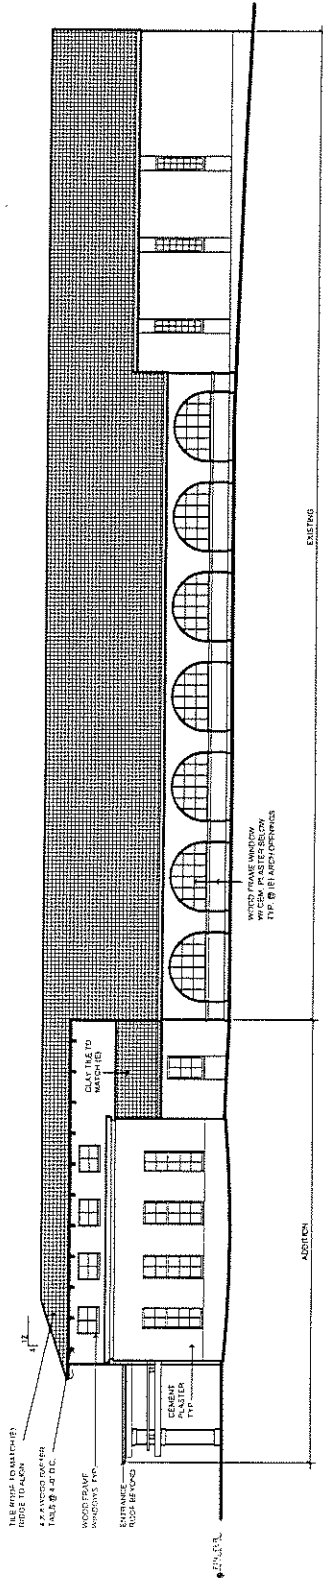

3 SOUTH ELEVATION

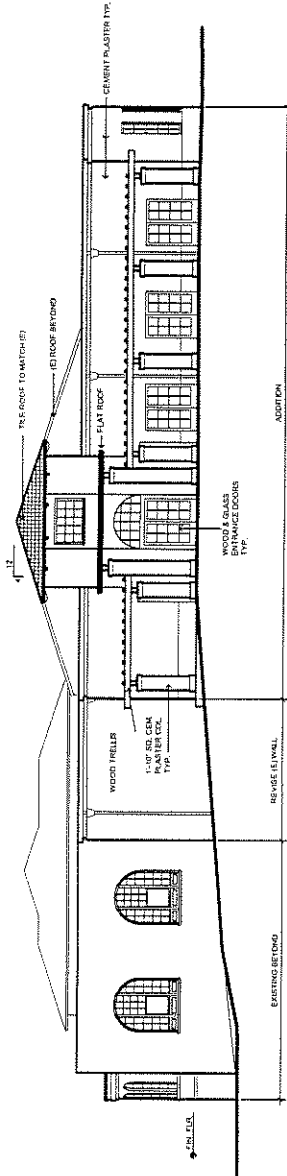

2 WEST ELEVATION

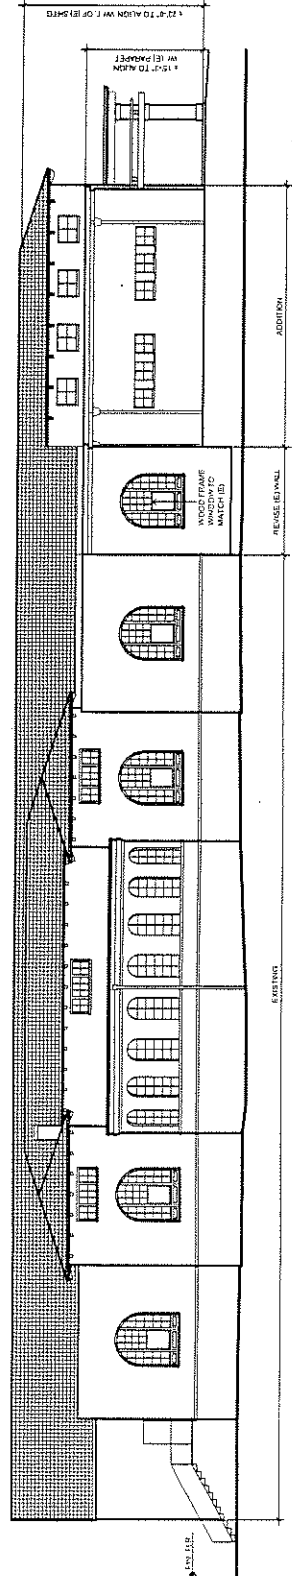

1 NORTH ELEVATION

652  
Lightboose  
Planning Group  
CA 93950  
831.327.4188

PACIFIC GROVE  
PUBLIC LIBRARY  
ADDITION

550 CENTRAL AVENUE  
PACIFIC GROVE, CA  
93950

RECEIVED  
APR 27 2005  
COMMUNITY DEV. DEPT.

Agenda Item No. **6D**  
Planning Commission

Scale: 1/8" = 1'-0"  
Date: AUGUST 9, 2004  
A3.3

WINDOW SCHEDULE


MARK	WINDOW	GLASS	FRAME TYPE	REMARKS	NOTE
1	2'-0"	8'-0"	Wd	Geometric wood frame window to match existing	
2	2'-6"	2'-6"	Wd		
3	2'-6"	2'-6"	Wd		
4	2'-6"	2'-6"	Wd		
5	2'-6"	2'-6"	Wd		
6	2'-6"	2'-6"	Wd		
7	2'-6"	2'-6"	Wd		
8	2'-6"	2'-6"	Wd		
9	2'-6"	2'-6"	Wd		
10	3'-0"	7'-0"	Wd		
11	3'-0"	7'-0"	Wd		
12	3'-0"	7'-0"	Wd		
13	3'-0"	4'-6"	Wd		
14	3'-0"	4'-6"	Wd		
15	3'-0"	4'-6"	Wd		
16	3'-0"	4'-6"	Wd		
17	3'-0"	4'-6"	Wd		
18	3'-0"	4'-6"	Wd		
19	3'-0"	4'-6"	Wd		
20	3'-0"	4'-6"	Wd		
21	3'-0"	4'-6"	Wd		
22	3'-0"	4'-6"	Wd		
23	3'-6"	2'-6"	Wd		
24	3'-6"	2'-6"	Wd		
25	3'-6"	2'-6"	Wd		
26	3'-6"	2'-6"	Wd		
27	3'-6"	2'-6"	Wd		
28	3'-6"	2'-6"	Wd		
29	3'-6"	2'-6"	Wd		
30	3'-6"	2'-6"	Wd		
31	3'-6"	2'-6"	Wd		

NOTE: a. Tempered Glass. A permanent label per CBC Section 2406.2 shall identify each light of safety glazing.  
b. Unit adjacent to door to be tempered glass.


DOOR SCHEDULE

MARK	DOOR	TYPE	SIZE	FRAME	DETAILS	REMARKS	NOTE
1	03'-0"	7'-0"	13'-0"	Wd		Wood and glass	a
2	03'-0"	7'-0"	13'-0"	Wd		Wood and glass	a
3	03'-0"	7'-0"	13'-0"	Wd		Wood and glass	a
4	03'-0"	7'-0"	13'-0"	Wd		Wood and glass	a
5	3'-0"	7'-0"	13'-0"	Wd		Wood and glass	a
6	03'-0"	7'-0"	13'-0"	Wd		Wood and glass	a
7	03'-0"	7'-0"	13'-0"	Wd		Wood and glass	a
8	3'-0"	6'-0"	13'-0"	Wd			
9	3'-0"	6'-0"	13'-0"	Wd			
10	2'-0"	5'-0"	13'-0"	Wd			
11	3'-0"	7'-0"	13'-0"	Wd			
12	3'-0"	7'-0"	13'-0"	Wd			
13	3'-0"	6'-0"	13'-0"	Wd			
14	3'-0"	6'-0"	13'-0"	Wd			
15	3'-0"	6'-0"	13'-0"	Wd			
16	03'-0"	7'-0"	13'-0"	Wd			
17	03'-0"	7'-0"	13'-0"	Wd			
18	03'-0"	7'-0"	13'-0"	Wd			

NOTE: a. Tempered Glass. A permanent label per CBC Section 2406.2 shall identify each light of safety glazing.

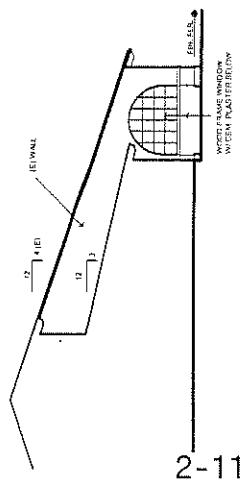

2 WEST SECTIONAL ELEVATION

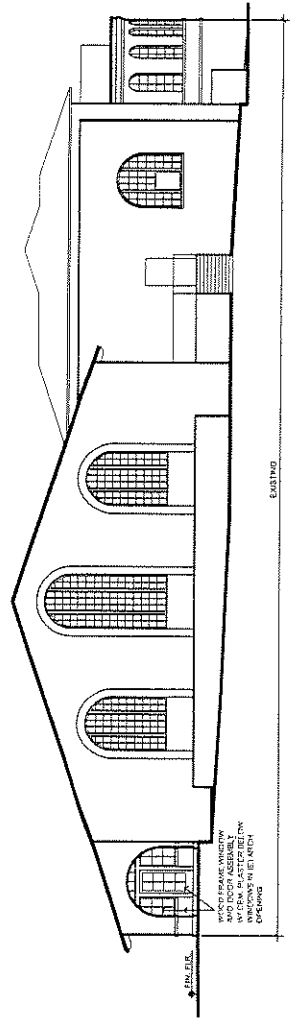

1 EAST ELEVATION